
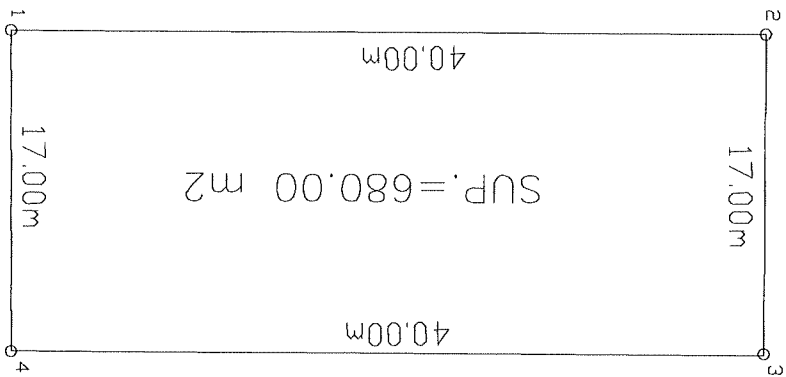


PASEO DE LA MONTAÑA

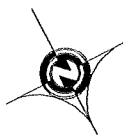

CUADRO DE CONSTRUCCION

EST.	P. V.	DISTANCIA	R U M B D	V	COORDENADAS	
					X	Y
1	2	40.00	N 62° 05' 39" W	2	6106.220	5625.415
2	3	17.00	N 27° 54' 21" E	3	6114.177	5640.438
3	4	40.00	S 62° 05' 39" E	4	6149.525	5621.717
4	1	17.000	S 27° 53' 55" W	1	6141.571	5606.693

SUPERFICIE = 680.00 m<sup>2</sup>

PROMOTORA HOTELERA DEL CENTRO DE IRAPUATO S.A. DE C.V.

UBICACION:  
VILLAS DE IRAPUATO

CONTIENE :  
LOTE NO. 24 MANZANA W

MUNICIPIO:  
IRAPUATO GTD.

FECHA:  
DIC. DEL 2000

ESCALA:  
1:400